
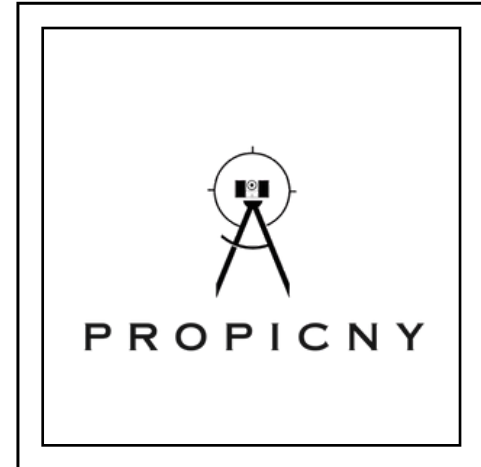



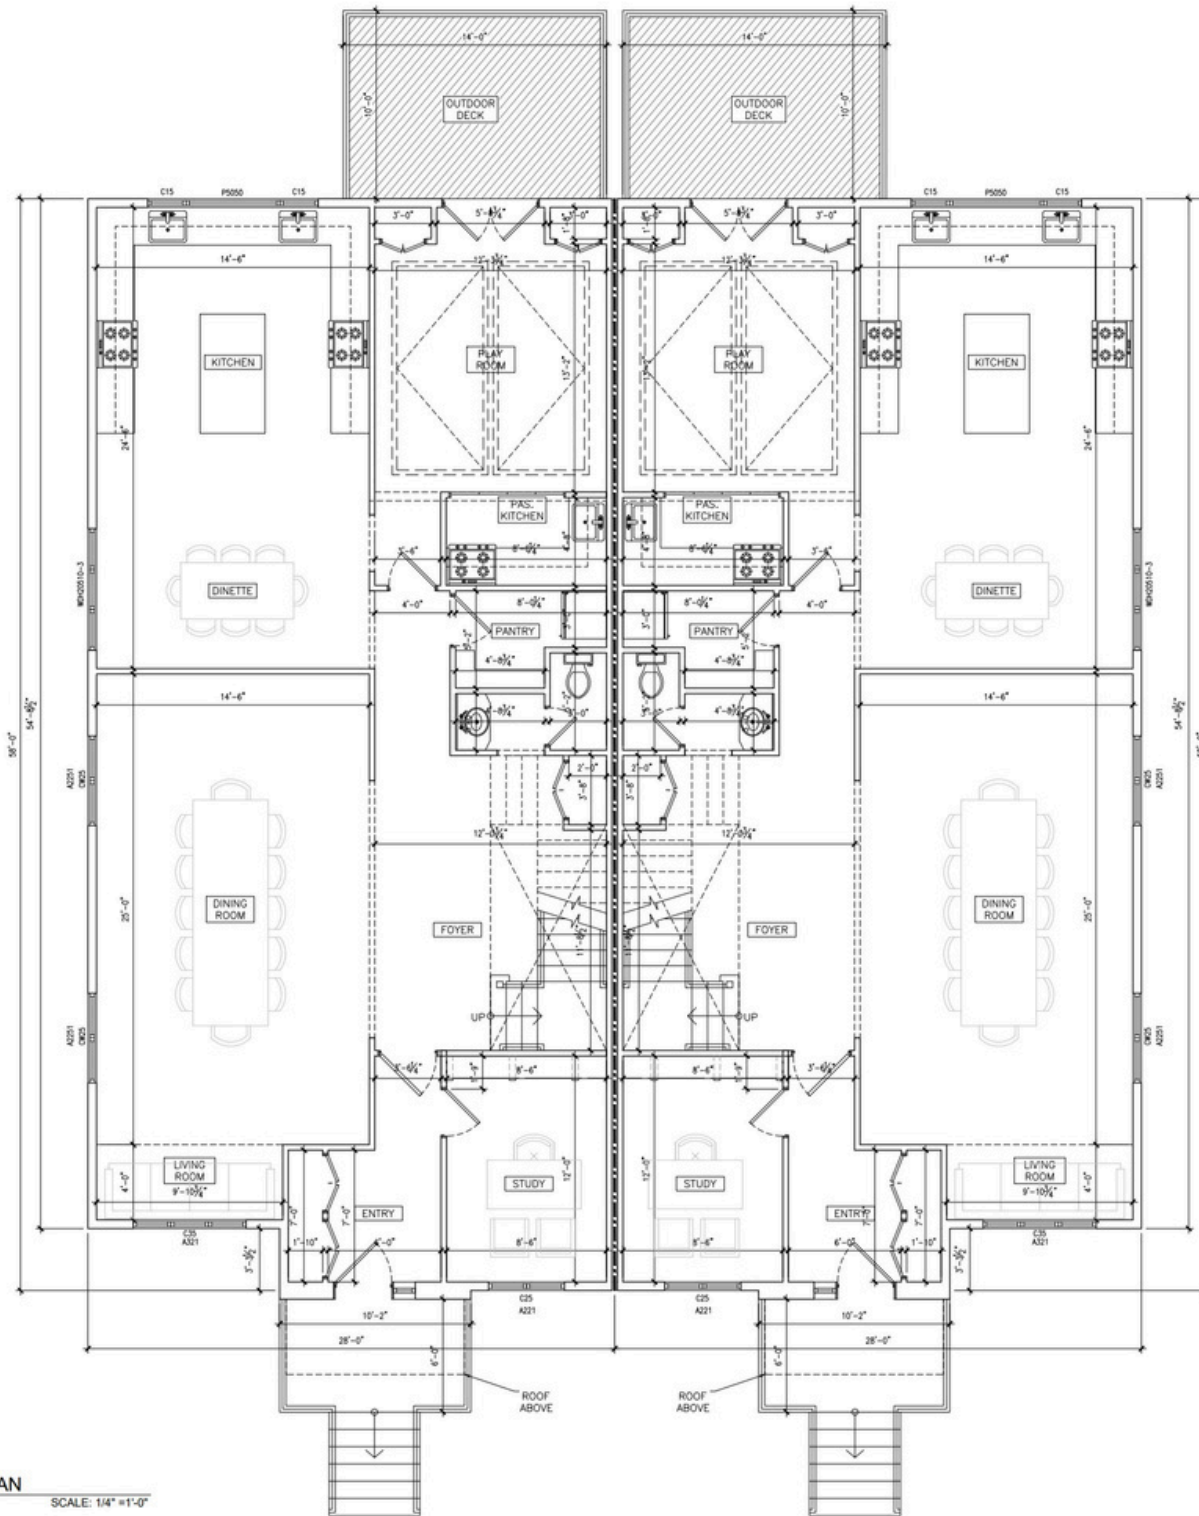
EXISTING CONDITION

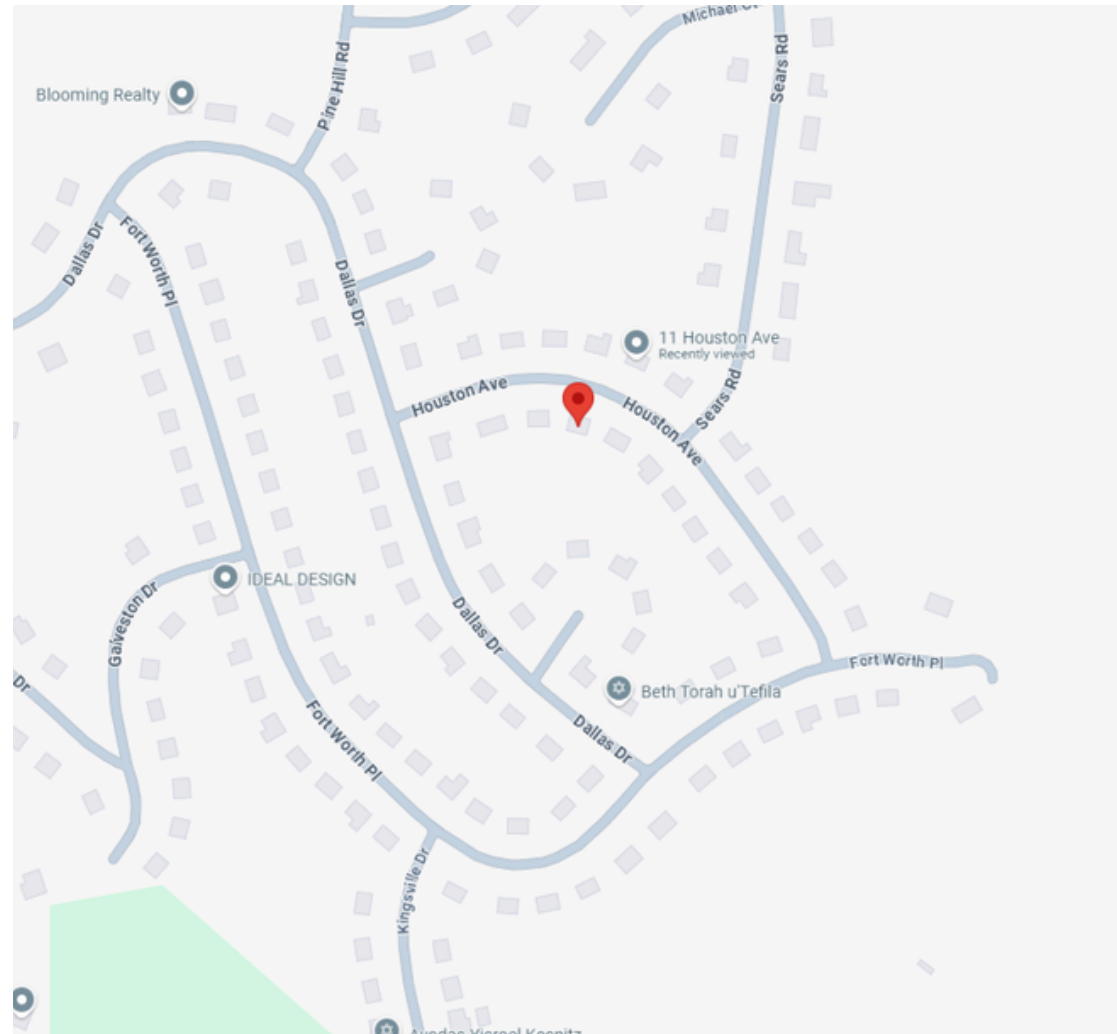

INTERIOR EXTERIOR
MAPPING AND SURVEYING
18 SPECER BROOKLYN
NEW YORK 11211
(929)486-9091
PROPICNY@GMAIL.COM

a floor plan to indicate an existing, non-proposed condition:
Short & Direct:
EXISTING (NOT PROPOSED)
EXISTING CONDITION
EXIST. (TYP.)
EXISTING - NO CHANGE
Slightly More Descriptive:
EXISTING TO REMAIN
EXISTING CONDITION - FOR REFERENCE ONLY
EXISTING - NOT PART OF THIS SCOPE
More Detailed:
EXISTING CONDITION - VERIFY IN FIELD
EXISTING STRUCTURE - NO ALTERATIONS PROPOSED
Choose the one that best fits the level of detail needed on your floor plan.

		6 Houston Ave, Monroe, NY 10950 click here to view images 
--	--	---



FLOOR PLAN
SCALE: 1/4" = 1'-0"

EXISTING CONDITION

6 Houston Ave, Monroe, NY 10950

[click here to view images](#)



PROPICNY

INTERIOR EXTERIOR
MAPPING AND SURVEYING

18 SPECER BROOKLYN
NEW YORK 11211


(929)486-9091
PROPICNY@GMAIL.COM

a floor plan to indicate an
existing, non-proposed
condition:


Short & Direct:
EXISTING (NOT PROPOSED)
EXISTING CONDITION
EXIST. (TYP.)

EXISTING - NO CHANGE
Slightly More Descriptive:
EXISTING TO REMAIN
EXISTING CONDITION - FOR
REFERENCE ONLY
EXISTING - NOT PART OF THIS
SCOPE


More Detailed:
EXISTING CONDITION -
VERIFY IN FIELD
EXISTING STRUCTURE - NO
ALTERATIONS PROPOSED
Choose the one that best fits
the level of detail needed on
your floor plan.

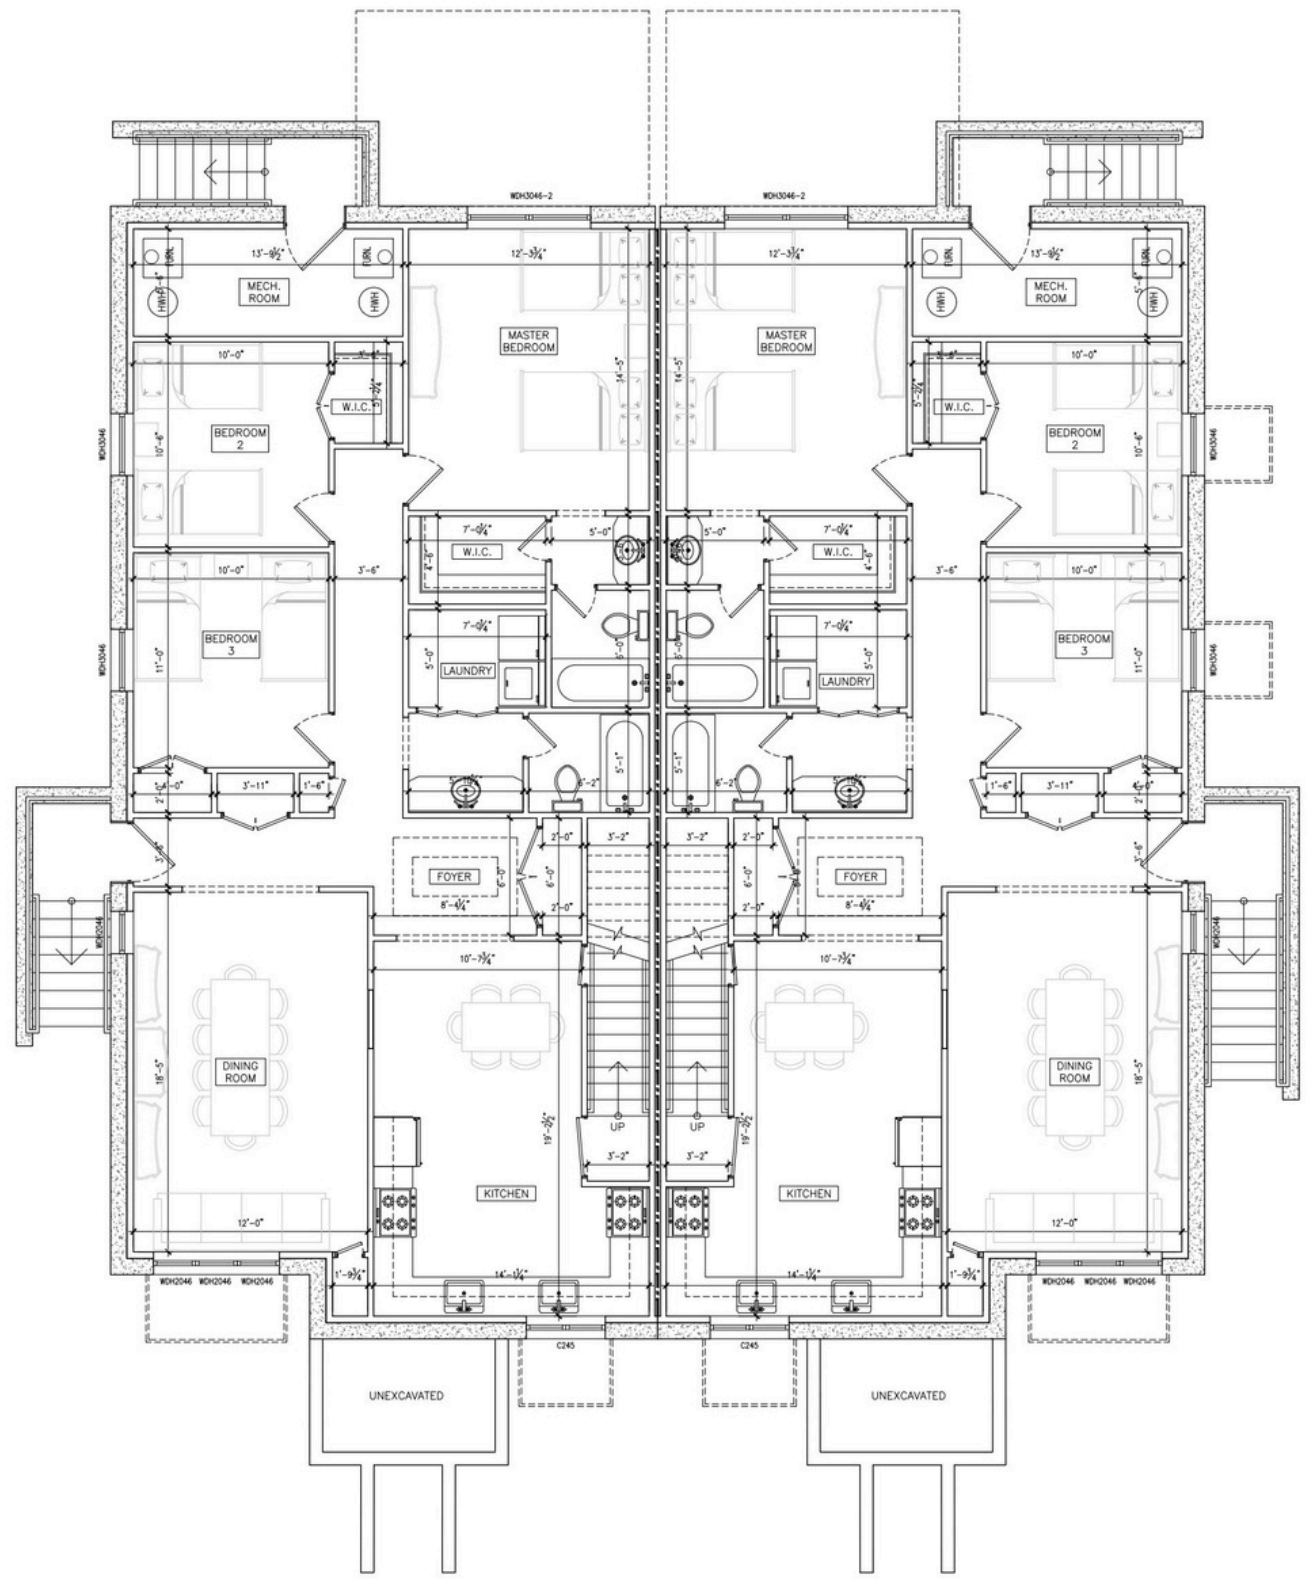

000 PLAN

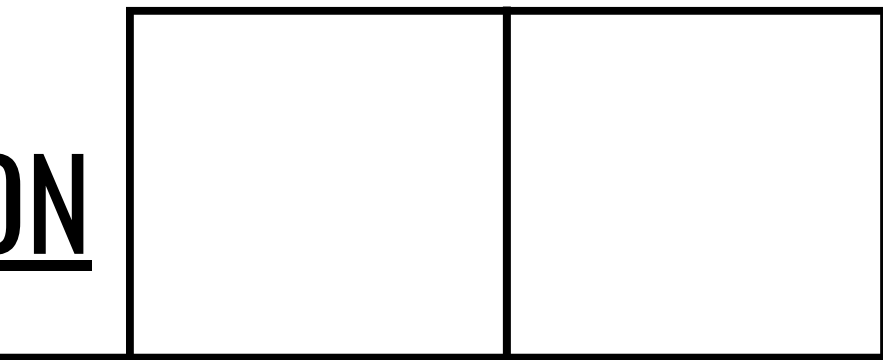

6 Houston Ave, Monroe, NY 10950
[click here to view images](#)

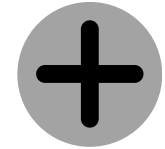

EXISTING CONDITION



INTERIOR EXTERIOR
 MAPPING AND SURVEYING
 18 SPECER BROOKLYN
 NEW YORK 11211
 (929)486-9091
 PROPICNY@GMAIL.COM

a floor plan to indicate an existing, non-proposed condition:

Short & Direct:
 EXISTING (NOT PROPOSED)
 EXISTING CONDITION
 EXIST. (TYP.)


EXISTING - NO CHANGE
 Slightly More Descriptive:
 EXISTING TO REMAIN
 EXISTING CONDITION - FOR REFERENCE ONLY
 EXISTING - NOT PART OF THIS SCOPE

More Detailed:
 EXISTING CONDITION - VERIFY IN FIELD
 EXISTING STRUCTURE - NO ALTERATIONS PROPOSED
 Choose the one that best fits the level of detail needed on your floor plan.



PROPICNY

INTERIOR EXTERIOR
MAPPING AND SURVEYING
18 SPECER BROOKLYN
NEW YORK 11211
(929)486-9091
PROPICNY@GMAIL.COM

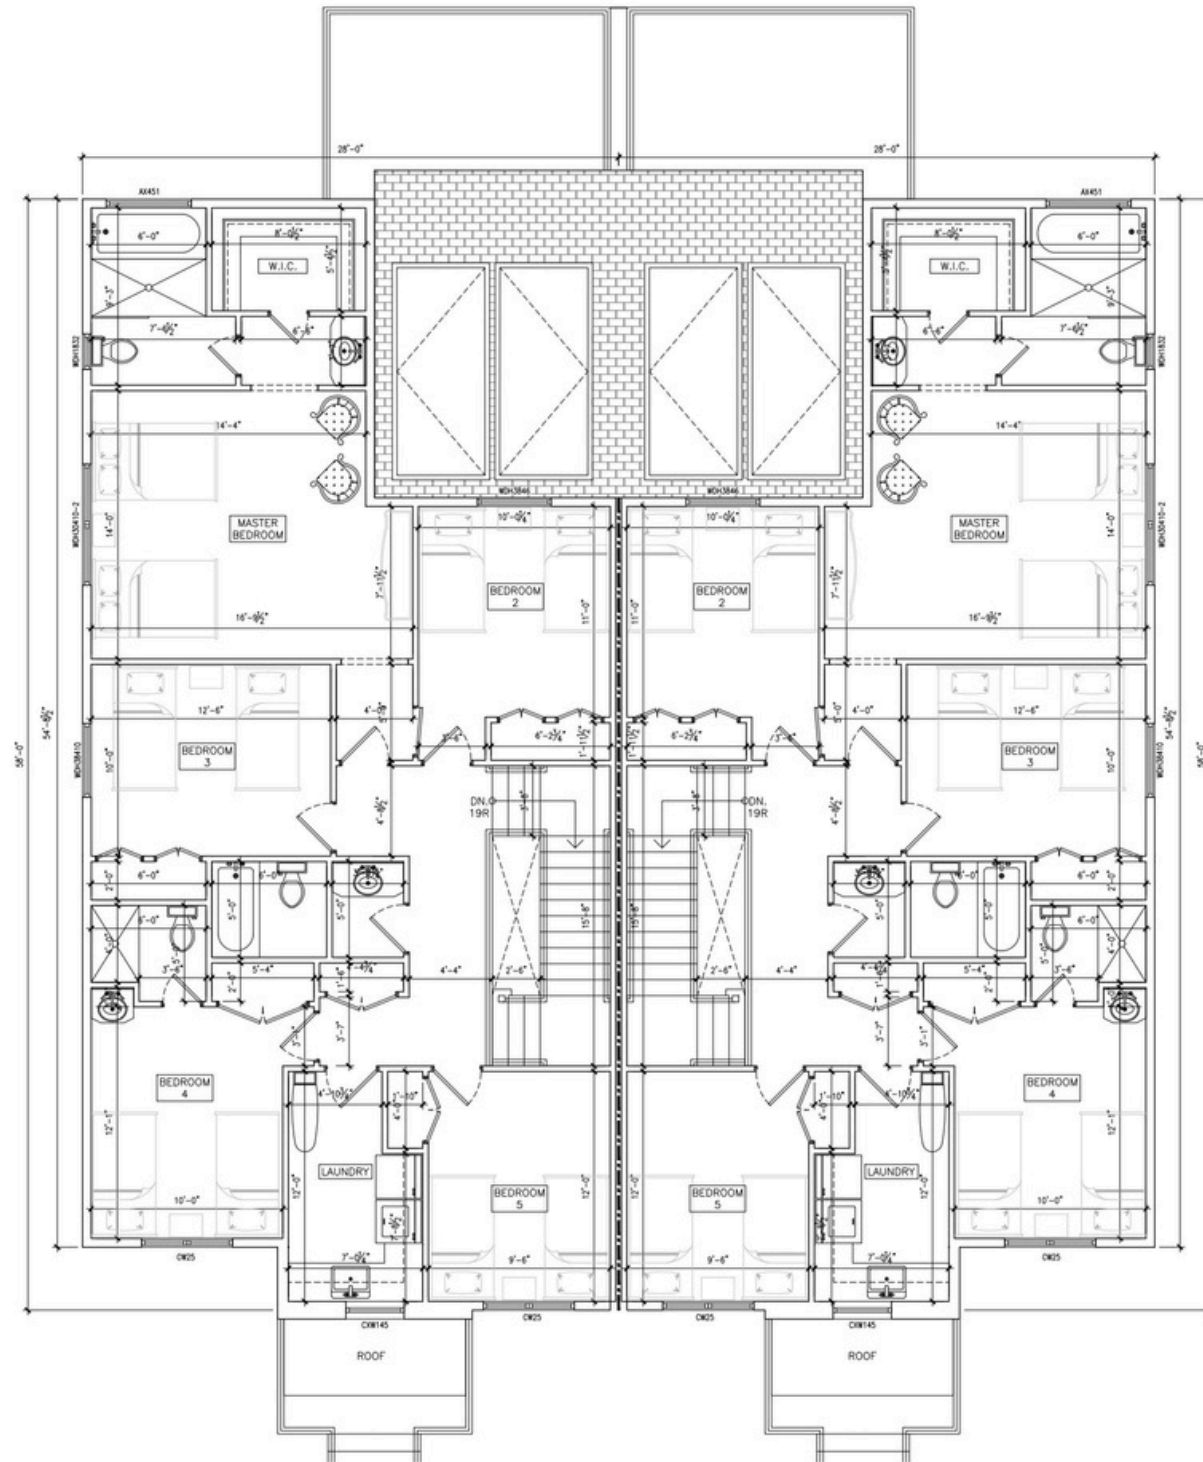

a floor plan to indicate an existing, non-proposed condition:
Short & Direct:
EXISTING (NOT PROPOSED)
EXISTING CONDITION
EXIST. (TYP.)
EXISTING - NO CHANGE
Slightly More Descriptive:
EXISTING TO REMAIN
EXISTING CONDITION - FOR REFERENCE ONLY
EXISTING - NOT PART OF THIS SCOPE


More Detailed:
EXISTING CONDITION - VERIFY IN FIELD
EXISTING STRUCTURE - NO ALTERATIONS PROPOSED
Choose the one that best fits the level of detail needed on your floor plan.

EXISTING CONDITION

6 Houston Ave, Monroe, NY 10950

[click here to view images](#)



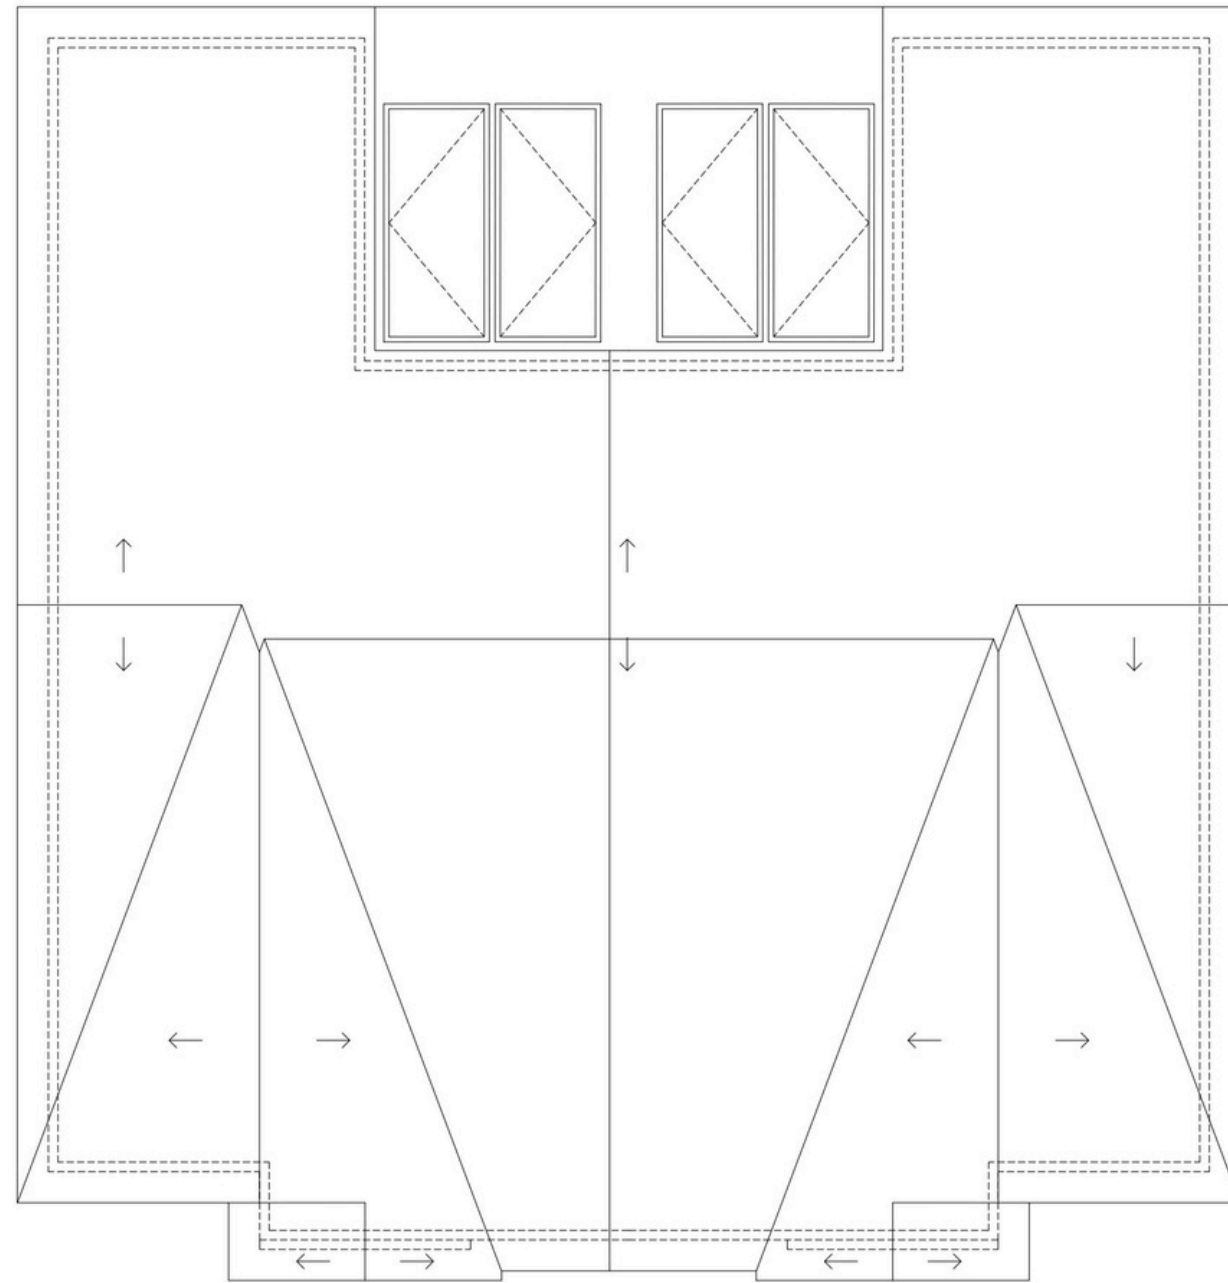

1 ROOF PLAN
A-105 SCALE: 1/4" = 1'-0"

EXISTING CONDITION

6 Houston Ave, Monroe, NY 10950
[click here to view images](#)



PROPICNY

INTERIOR EXTERIOR
 MAPPING AND SURVEYING
 18 SPECER BROOKLYN
 NEW YORK 11211
 (929)486-9091
 PROPICNY@GMAIL.COM

a floor plan to indicate an existing, non-proposed condition:
 Short & Direct:
 EXISTING (NOT PROPOSED)
 EXISTING CONDITION
 EXIST. (TYP.)
 EXISTING - NO CHANGE
 Slightly More Descriptive:
 EXISTING TO REMAIN
 EXISTING CONDITION - FOR REFERENCE ONLY
 EXISTING - NOT PART OF THIS SCOPE

More Detailed:
 EXISTING CONDITION - VERIFY IN FIELD
 EXISTING STRUCTURE - NO ALTERATIONS PROPOSED
 Choose the one that best fits the level of detail needed on your floor plan.



1 FRONT ELEVATION
A-201 SCALE: 3/16"=1'-0"



2 RIGHT ELEVATION
A-201 SCALE: 3/16"=1'-0"




INTERIOR EXTERIOR
MAPPING AND SURVEYING
18 SPECER BROOKLYN
NEW YORK 11211
(929)486-9091
PROPICNY@GMAIL.COM

a floor plan to indicate an existing, non-proposed condition:
Short & Direct:
EXISTING (NOT PROPOSED)
EXISTING CONDITION
EXIST. (TYP.)
EXISTING - NO CHANGE
Slightly More Descriptive:
EXISTING TO REMAIN
EXISTING CONDITION - FOR REFERENCE ONLY
EXISTING - NOT PART OF THIS SCOPE

More Detailed:
EXISTING CONDITION - VERIFY IN FIELD
EXISTING STRUCTURE - NO ALTERATIONS PROPOSED
Choose the one that best fits the level of detail needed on your floor plan.

EXISTING CONDITION

6 Houston Ave, Monroe, NY 10950
[click here to view images](#)

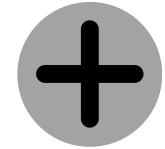



1 LEFT ELEVATION
A-202 SCALE: 3/16"=1'-0"



2 REAR ELEVATION
A-202 SCALE: 3/16"=1'-0"



INTERIOR EXTERIOR
MAPPING AND SURVEYING
18 SPECER BROOKLYN
NEW YORK 11211
(929)486-9091
PROPICNY@GMAIL.COM

a floor plan to indicate an existing, non-proposed condition:

Short & Direct:
EXISTING (NOT PROPOSED)
EXISTING CONDITION
EXIST. (TYP.)

Slightly More Descriptive:
EXISTING - NO CHANGE
EXISTING TO REMAIN
EXISTING CONDITION - FOR REFERENCE ONLY
EXISTING - NOT PART OF THIS SCOPE

More Detailed:
EXISTING CONDITION - VERIFY IN FIELD
EXISTING STRUCTURE - NO ALTERATIONS PROPOSED
Choose the one that best fits the level of detail needed on your floor plan.

EXISTING CONDITION

6 Houston Ave, Monroe, NY 10950
[click here to view images](#)

